



Floor Sheathing




Min. Exterior Sheathing Required by Code = 3WP

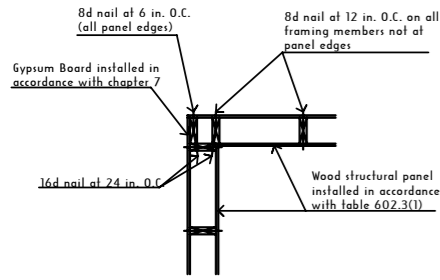


INSIDE CORNER DETAIL N.I.S.

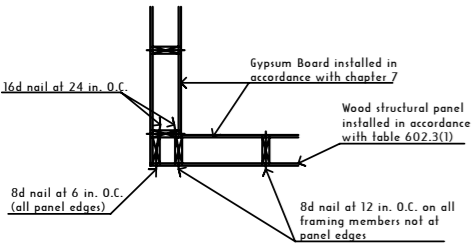

OUTSIDE CORNER DETAIL N.I.S.

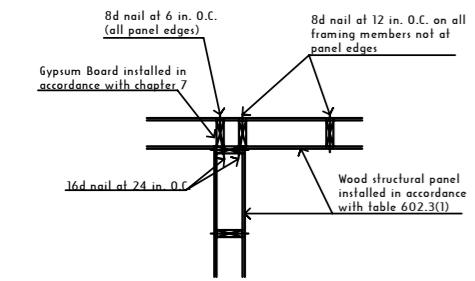

PARTITION DETAILS N.I.S.

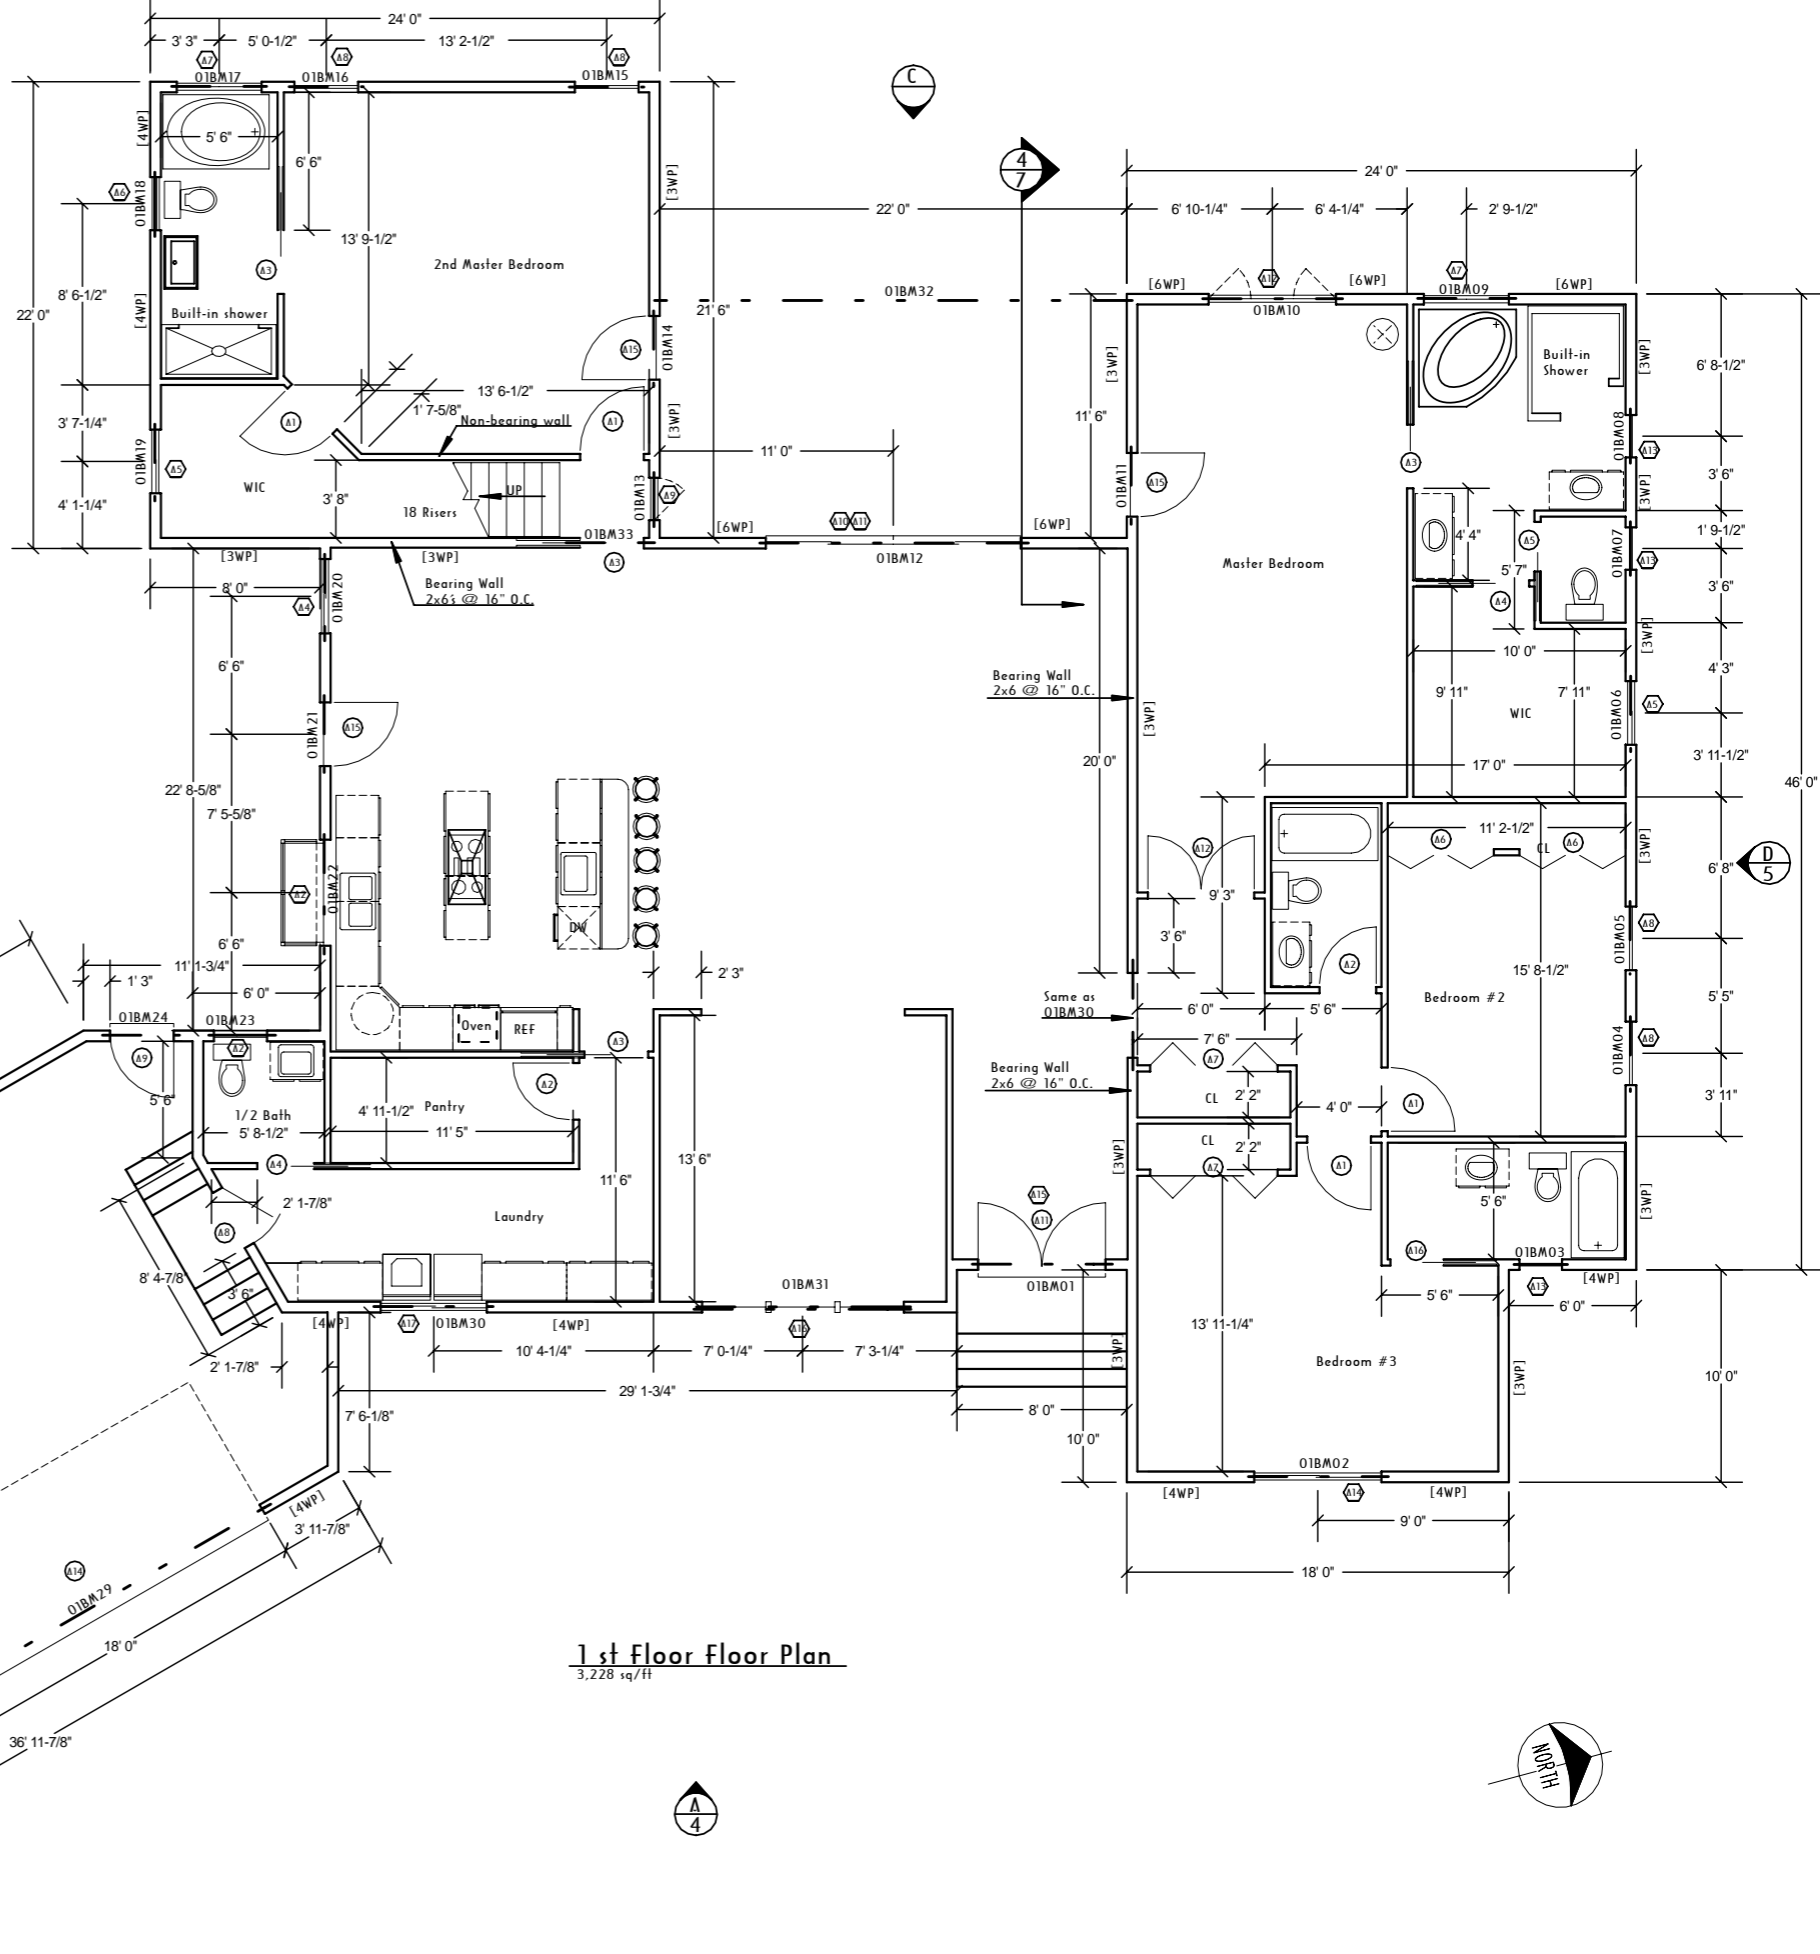

1st Floor Floor Plan
3,228 sq/ft

- NOTE:**
- [13WP] Shear panel designation. See structural calculations Dated 7/17/06. Min. shear panels may be increased to higher rated sheathing as desired.
 - "1BM03" Framing member designation. See Beam-Joist-Header schedule. Structural calculations dated 7/17/06.
 - Install all manufactured components in accordance with manufactures instructions.
 - Contractor to verify all dimensions.
 - Contractor to match existing.
 - Contractor is responsible for fit and finish of new to existing.
 - Contractor to make adjustments to given dimensions as needed to obtain required fit and finish.

