


**B**  
4 ELEVATION

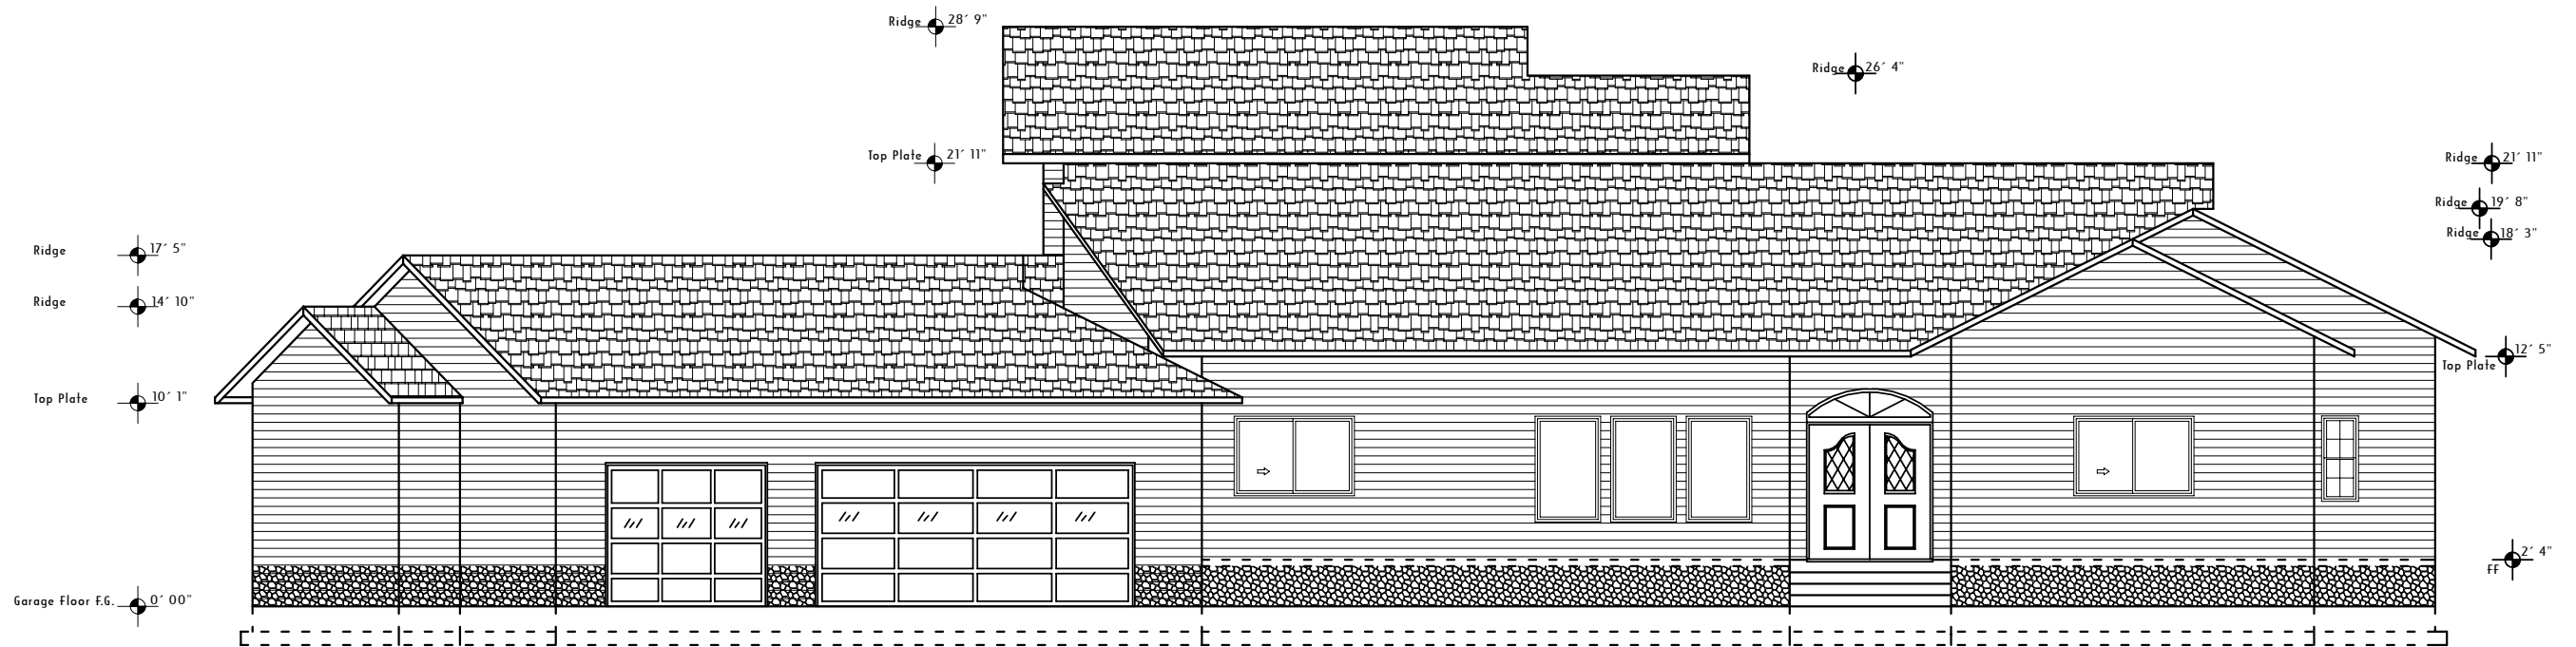

**A**  
4 ELEVATION